



AUDITORIUM BLOCK

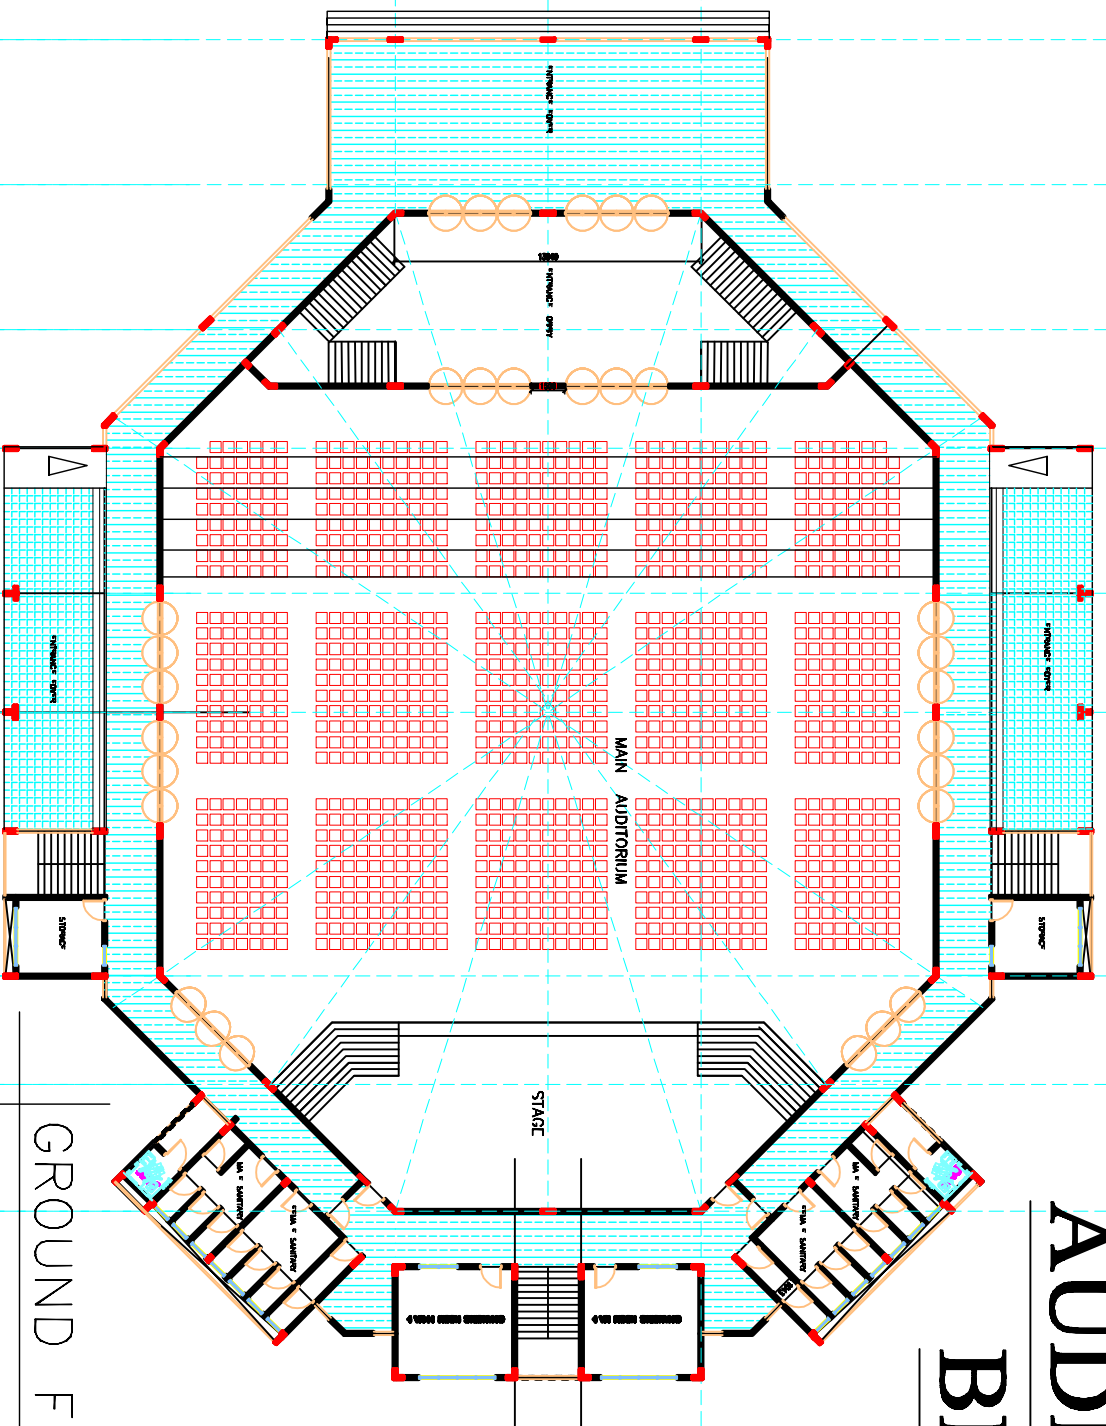

GROUND FLOOR PLAN

MAIN AUDITORIUM, ENTRANCE FOYER & LOBBY,
CHANGING ROOMS, SANITARY AREAS
designed to accommodate 2000 no people in all

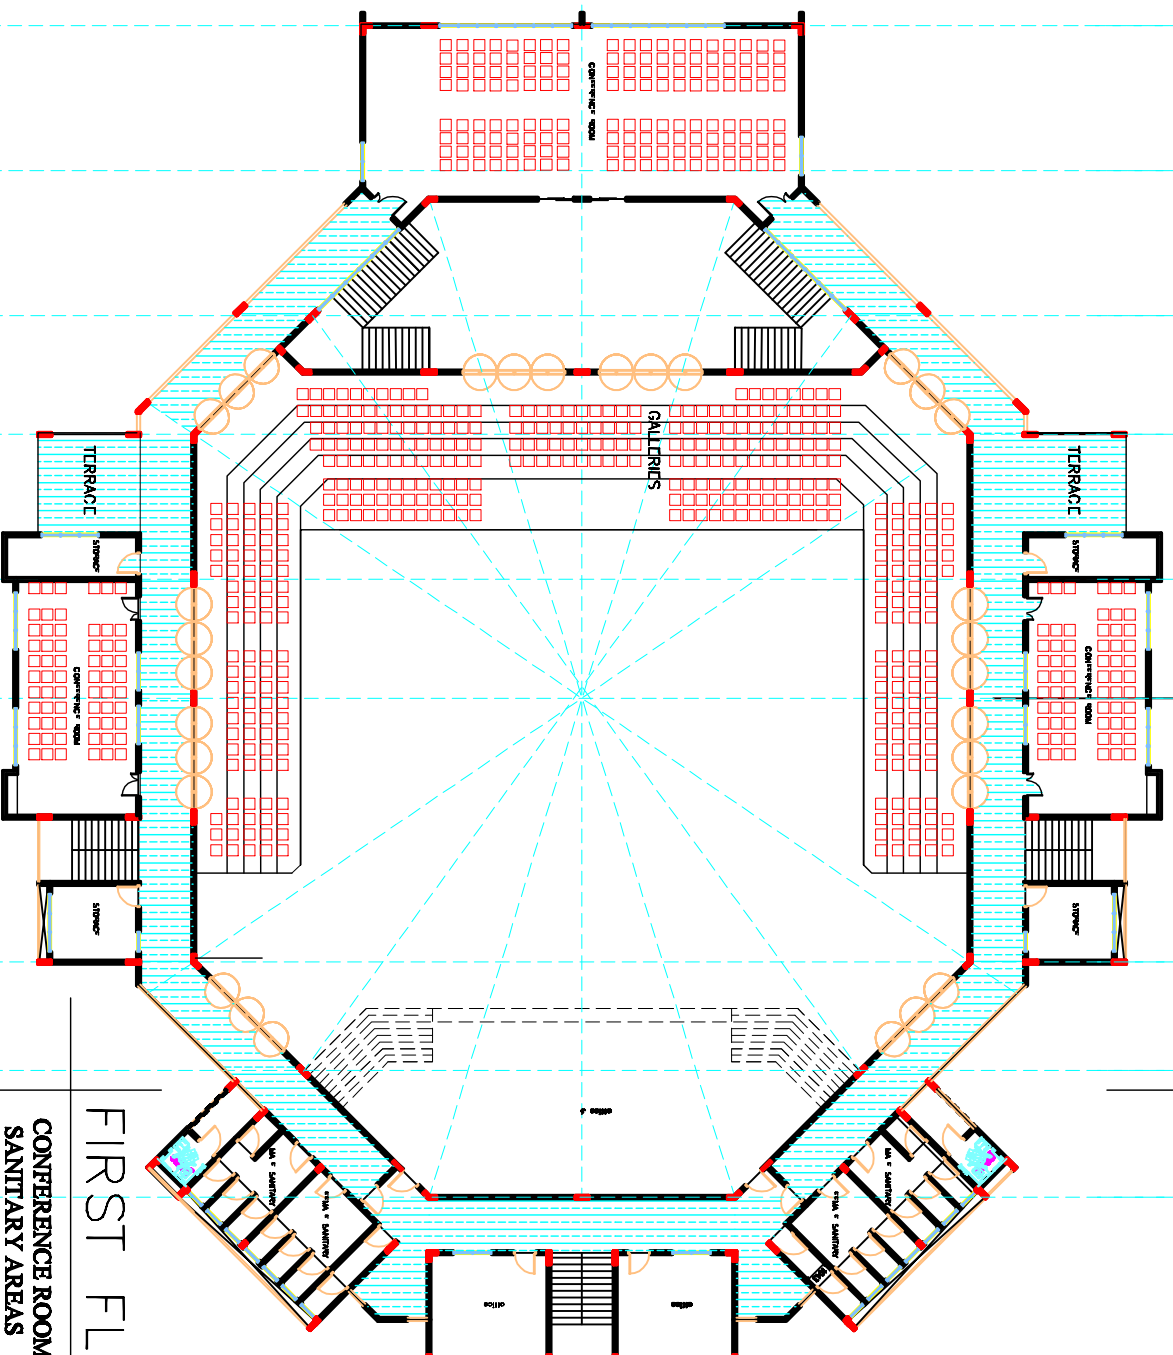

FIRST FLOOR PLAN

CONFERENCE ROOMS, GALLERIES, OFFICES, STORAGE AREA,
SANITARY AREAS
designed to accommodate 2000 no people in all

SHEPHERD'S CHRISTIAN CENTRE
OLD TAFO AKIM ABUAKWA

ALBESO CONSULT (ARCHITECTS&ENGINEERS)
P. O. BOX
KUMASI, ASHANTI-GHANA

