



GENERAL LAYOUT


VIEW 1

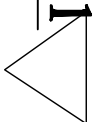

ROAD

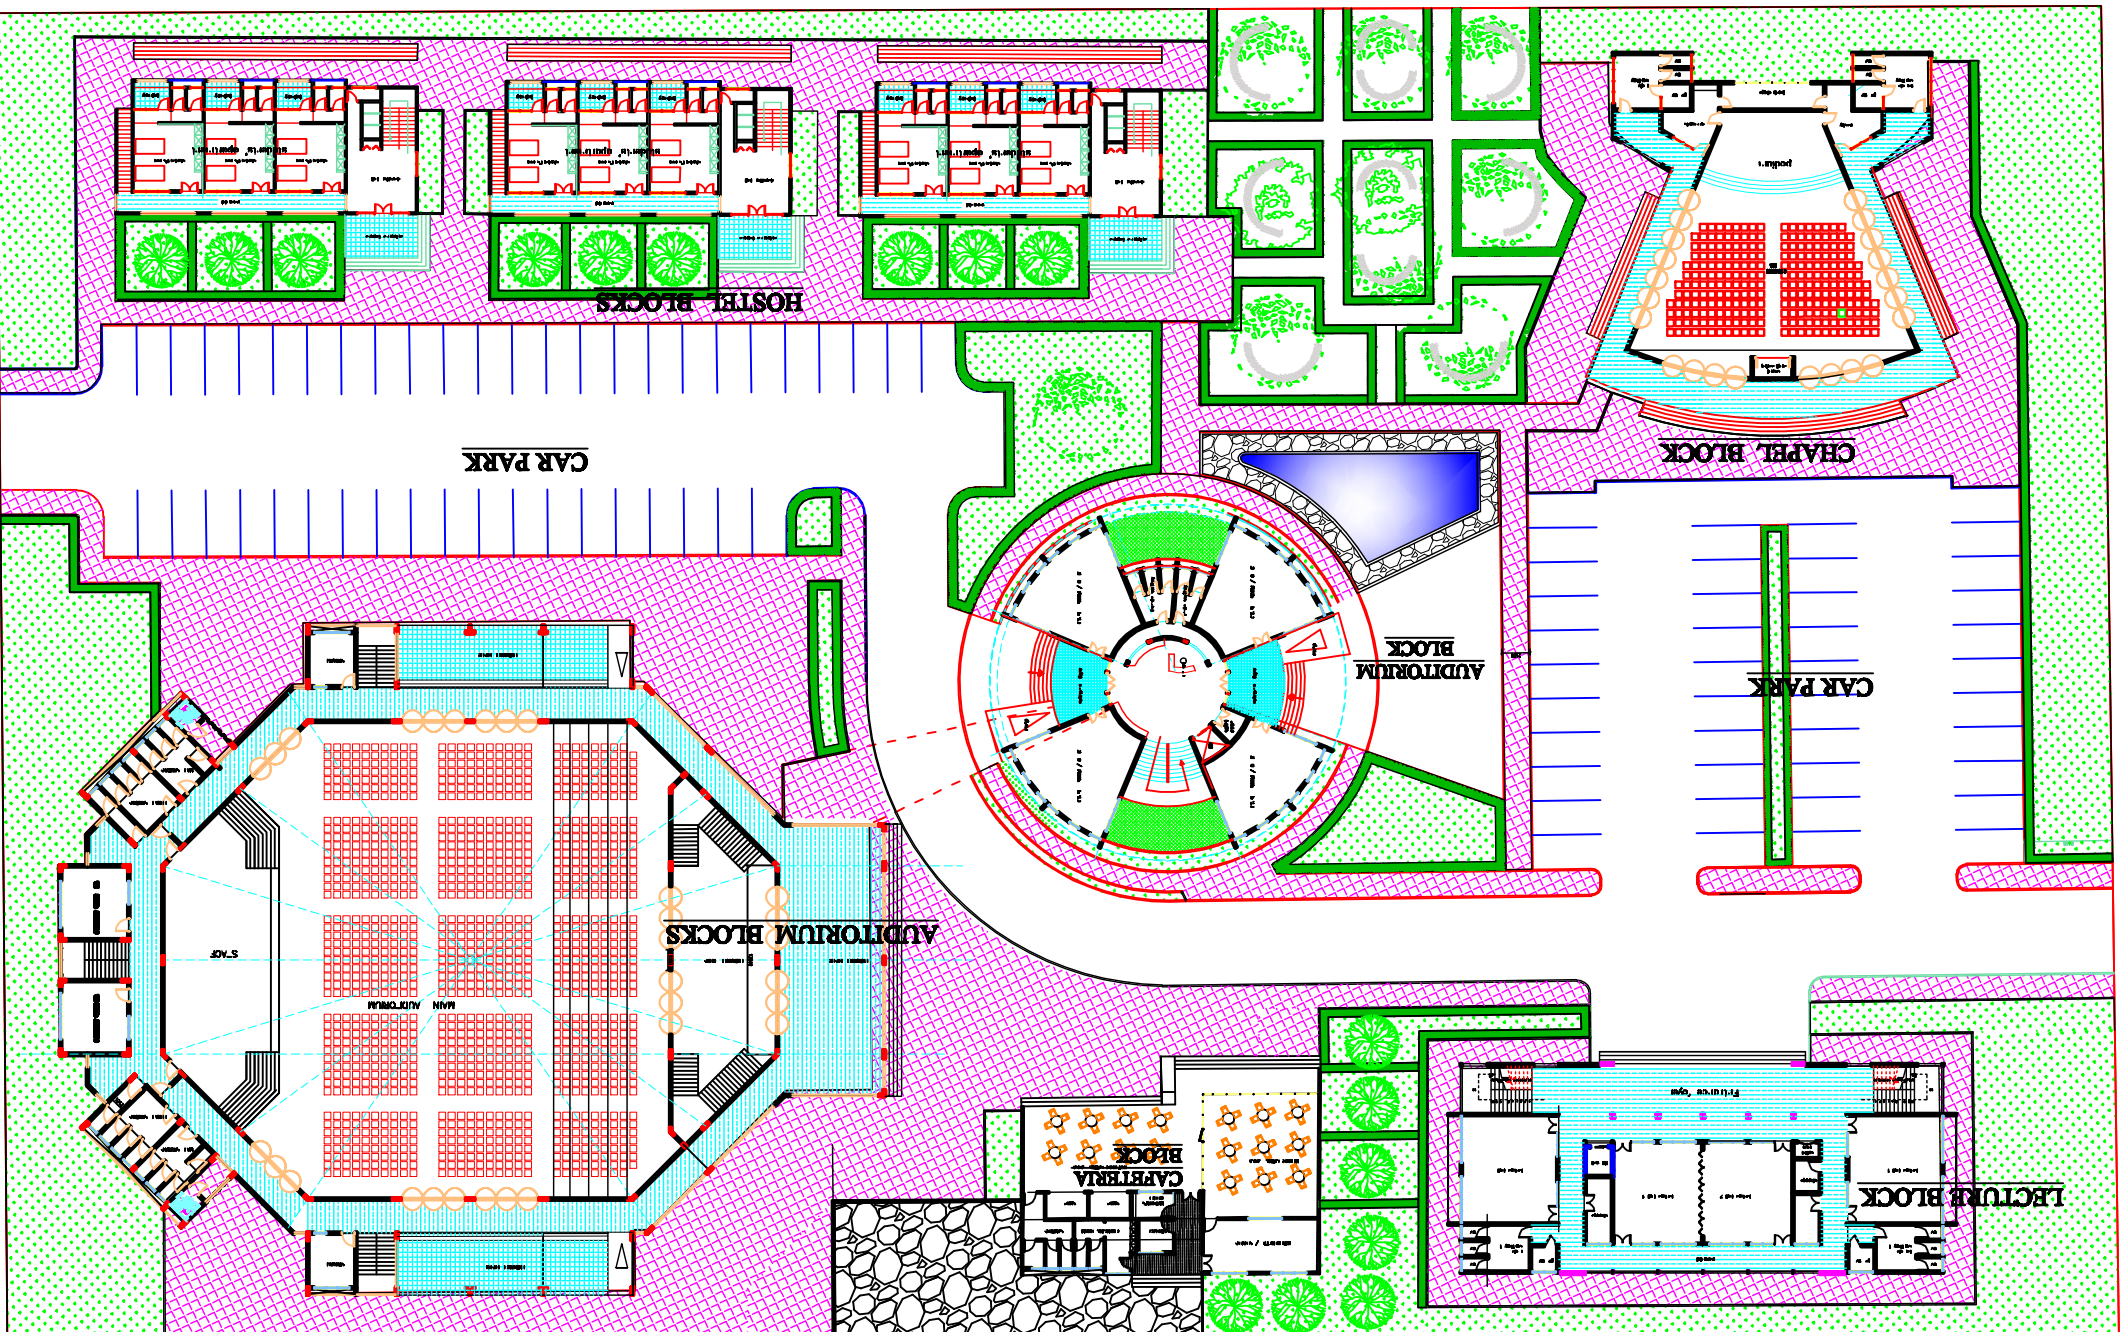


VIEW 3

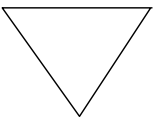


ROAD

VIEW 4

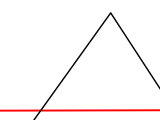

ROAD

VIEW 2

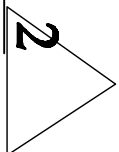

ROAD

SHEPHERD'S CHRISTIAN CENTRE
OLD TAFO AKIM ABUAKWA

ALBESO CONSULT (ARCHITECTS&ENGINEERS)
P. O. BOX
KUMASI, GHANA

